


TYPICAL RURAL DRIVE IN CUT SECTION

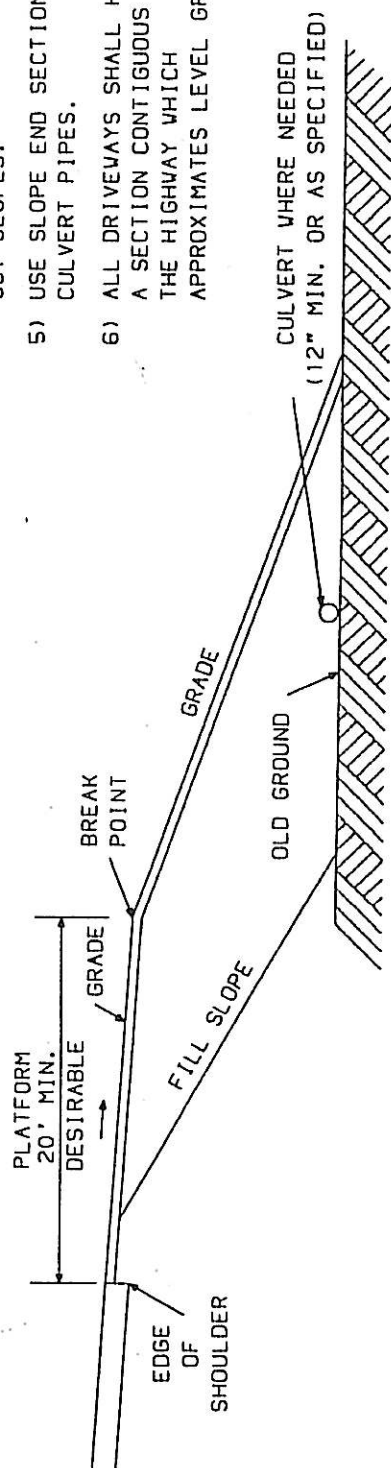

TYPICAL RURAL DRIVE IN FILL SECTION

- NOTES:
- 1) GRADES OF MAJOR ENTRANCES BEYOND THE PLATFORM SHOULD NOT EXCEED 8%.
 - 2) GRADES OF OTHER DRIVES BEYOND THE PLATFORM SHOULD NOT EXCEED 15%.
 - 3) THE ALGEBRAIC DIFFERENCE BETWEEN TWO ADJACENT GRADES SHOULD NOT EXCEED 10%.
 - 4) DITCHES ARE RECOMMENDED FOR UNCURBED DRIVEWAYS IN CUT SLOPES.
 - 5) USE SLOPE END SECTIONS ON CULVERT PIPES.
 - 6) ALL DRIVEWAYS SHALL HAVE A SECTION CONTIGUOUS TO THE HIGHWAY WHICH APPROXIMATES LEVEL GROUND.